


RePlenish System: Tongue and Groove Install Recommendations

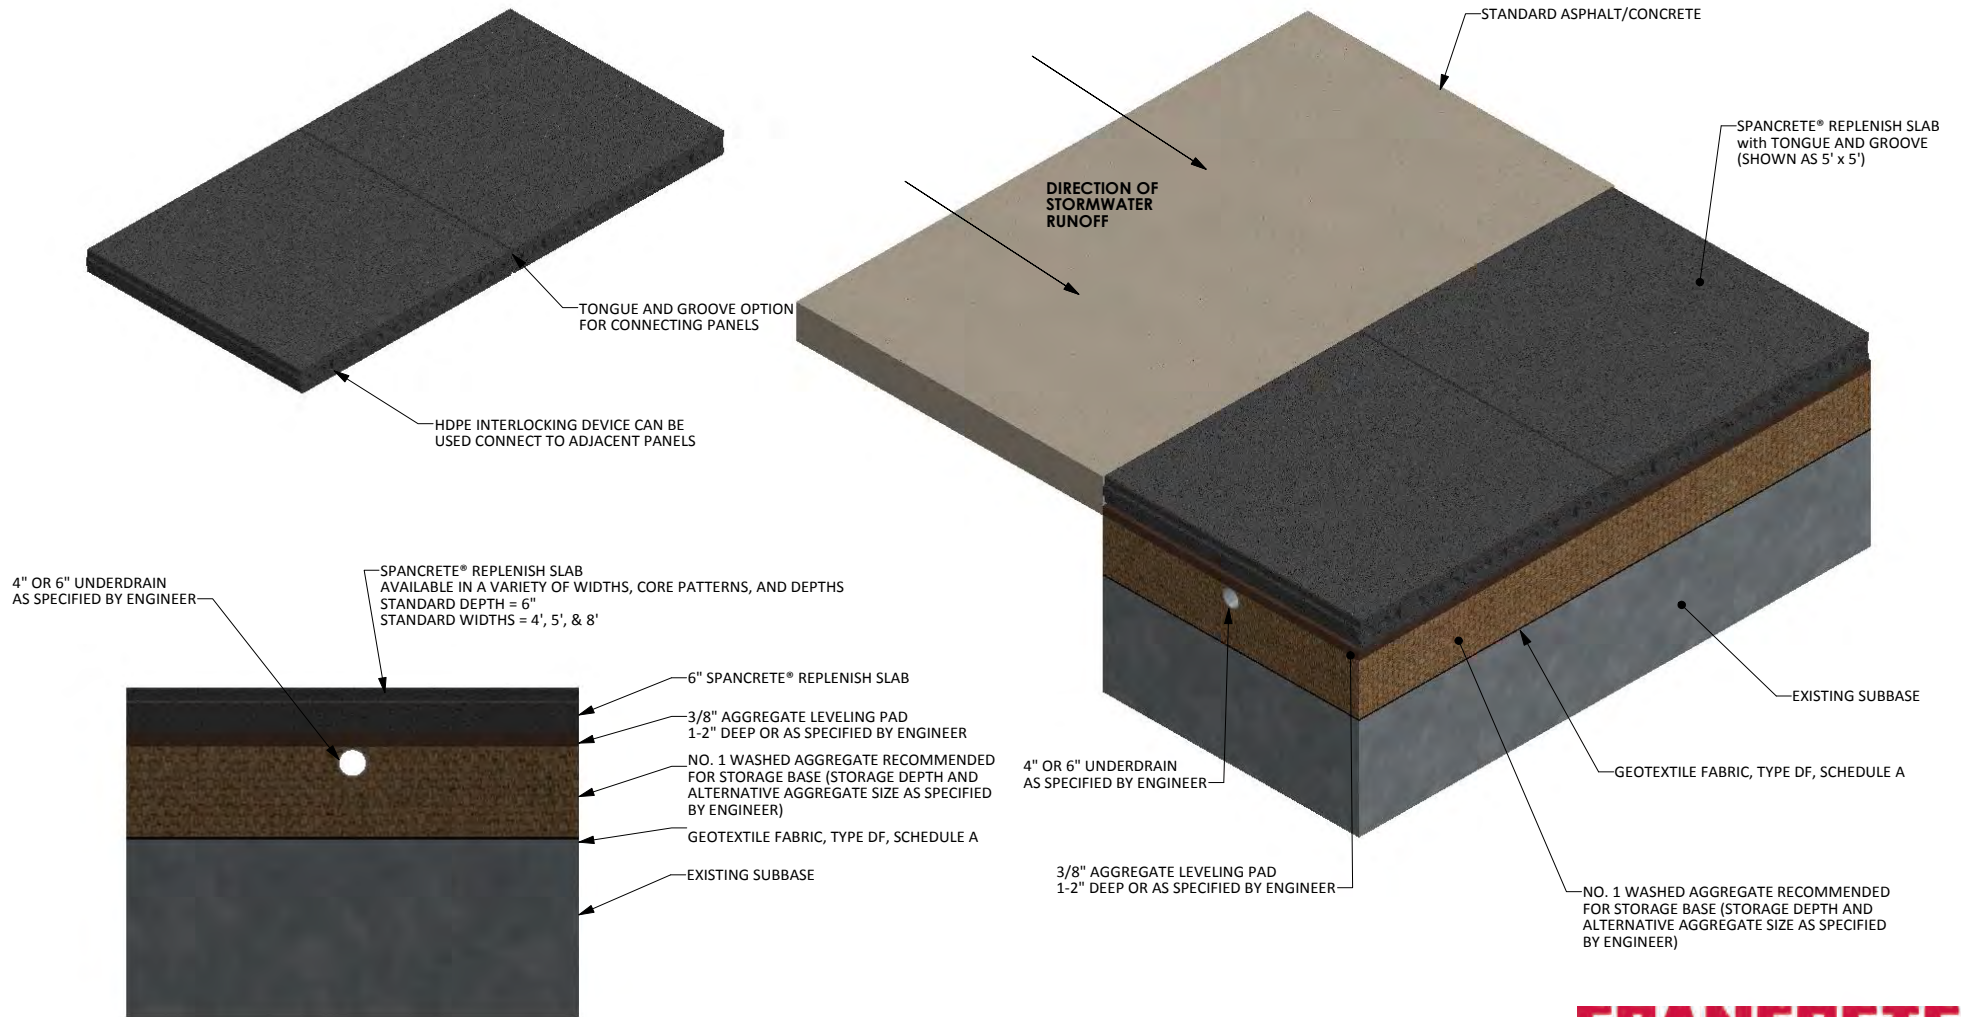


CROSS SECTION WITH STANDARD CORE PATTERN AND TONGUE AND GROOVE FOR 5' WIDE SPANCRETE® REPLENISH SLAB

N.T.S.



RePlenish System: Standard Install Recommendations

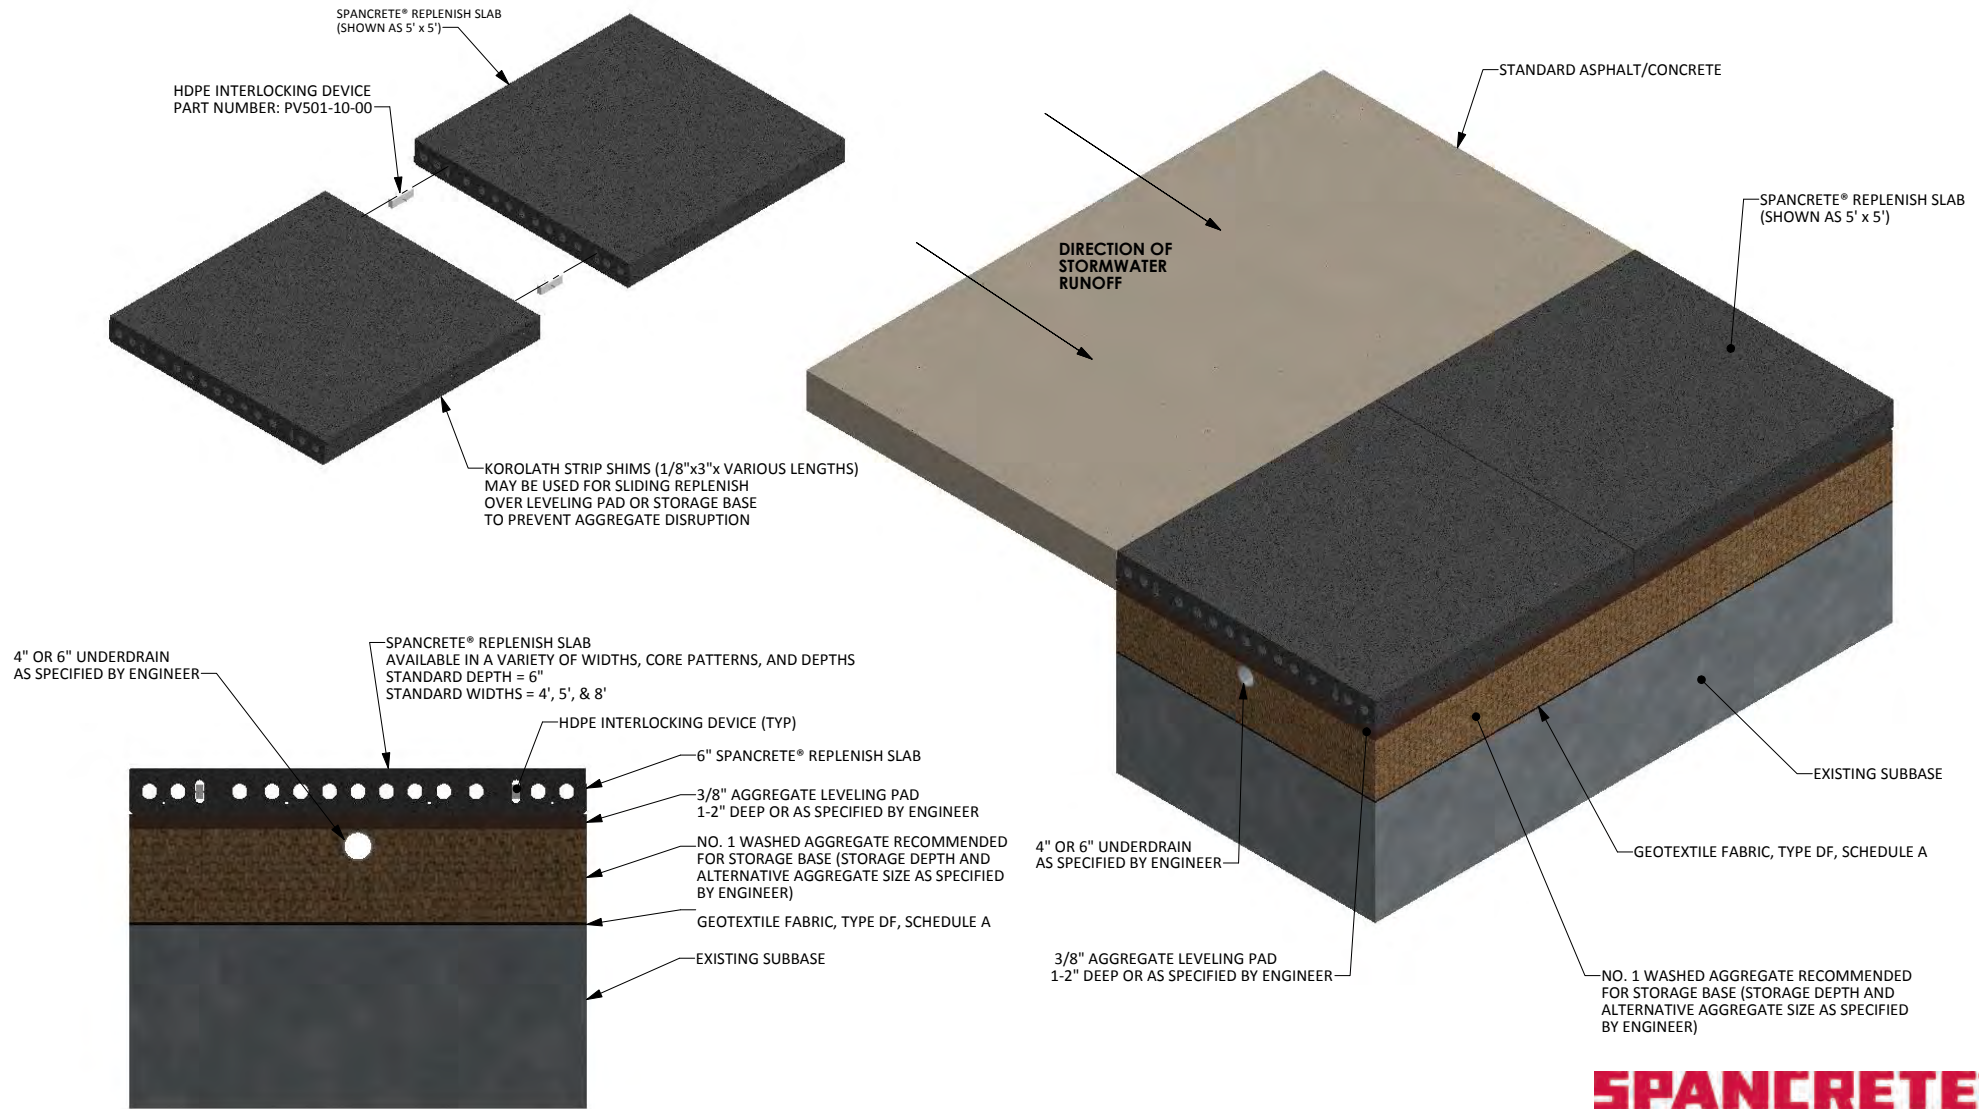

CROSS SECTION WITH STANDARD CORE PATTERN FOR 5' WIDE SPANCRETE® REPLENISH SLAB

N.T.S

SPANCRETE®
Building Innovation.™

N16 W23415 Stoneridge Drive
Waukesha, WI 53188
414-290-9000
www.spancrete.com/replenish